




**PLAN OF PROPOSED MARKET
COWBRIDGE**

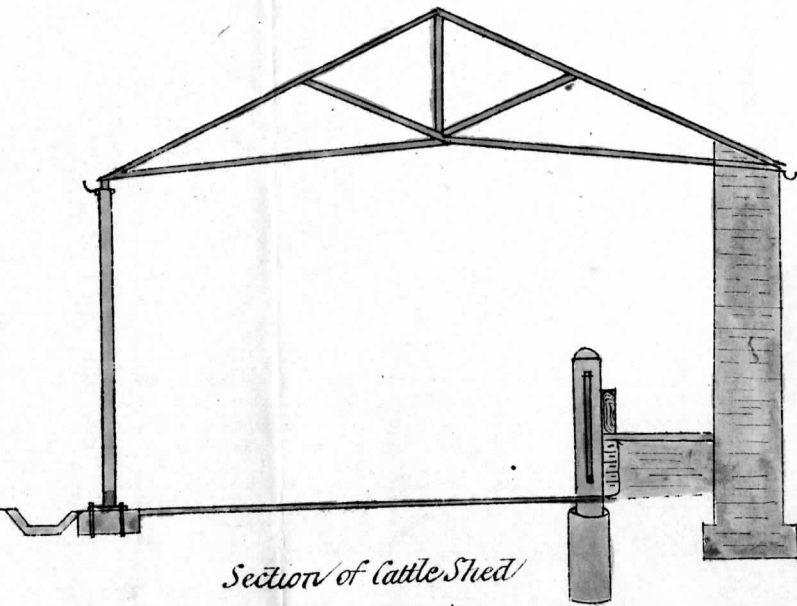

*Section of Cattle Shed
Scale 4 feet to 1 inch*

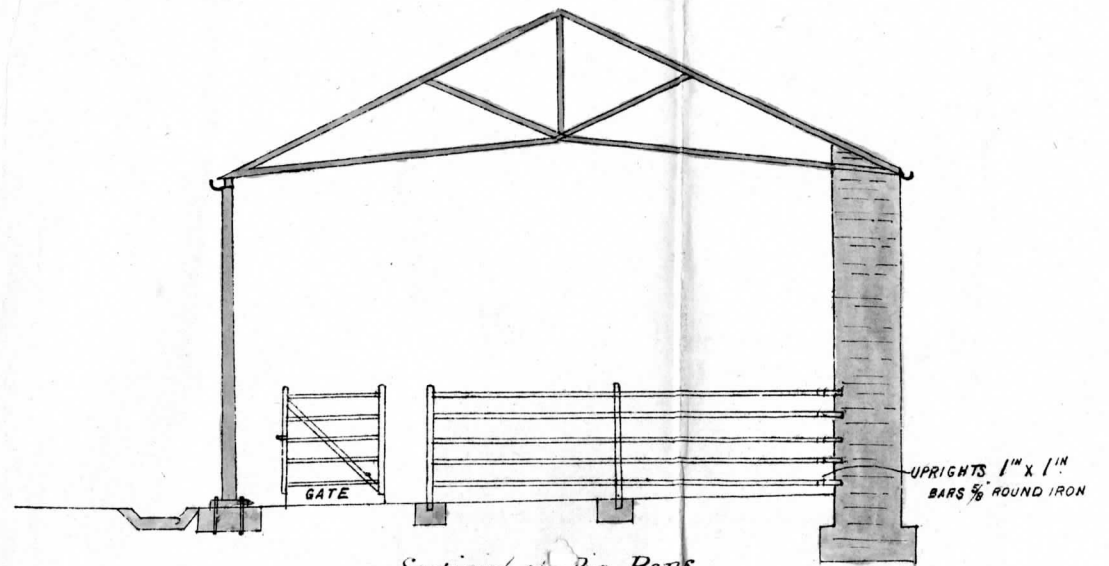

*Section of Pig Pens
Scale 4 feet to 1 inch*

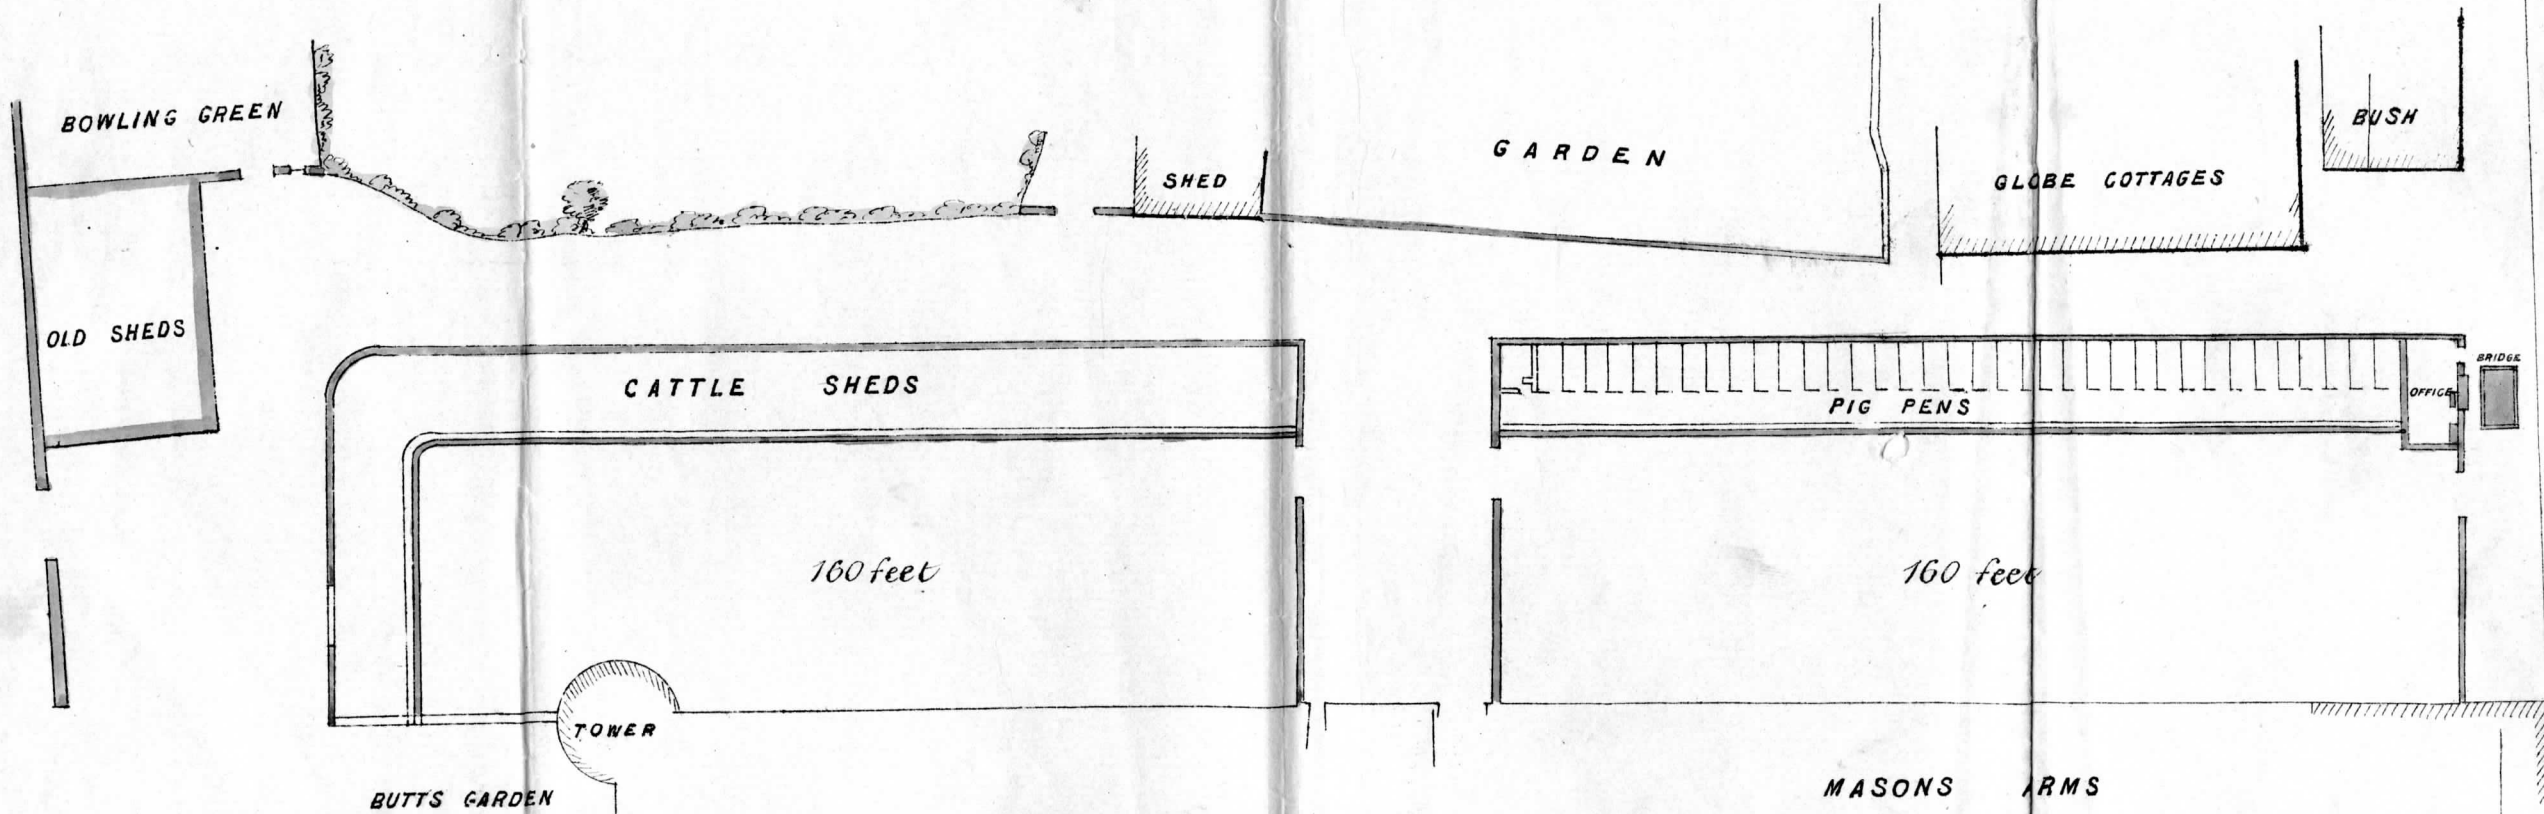


Scale 32 feet to 1 inch


part of contract to build the new market 1888
between the Corporation and J.H. Davies and Edwin Davies
builders

**PLAN OF MARKET
ENTRANCE**


SCALE 4 FEET TO 1 INCH

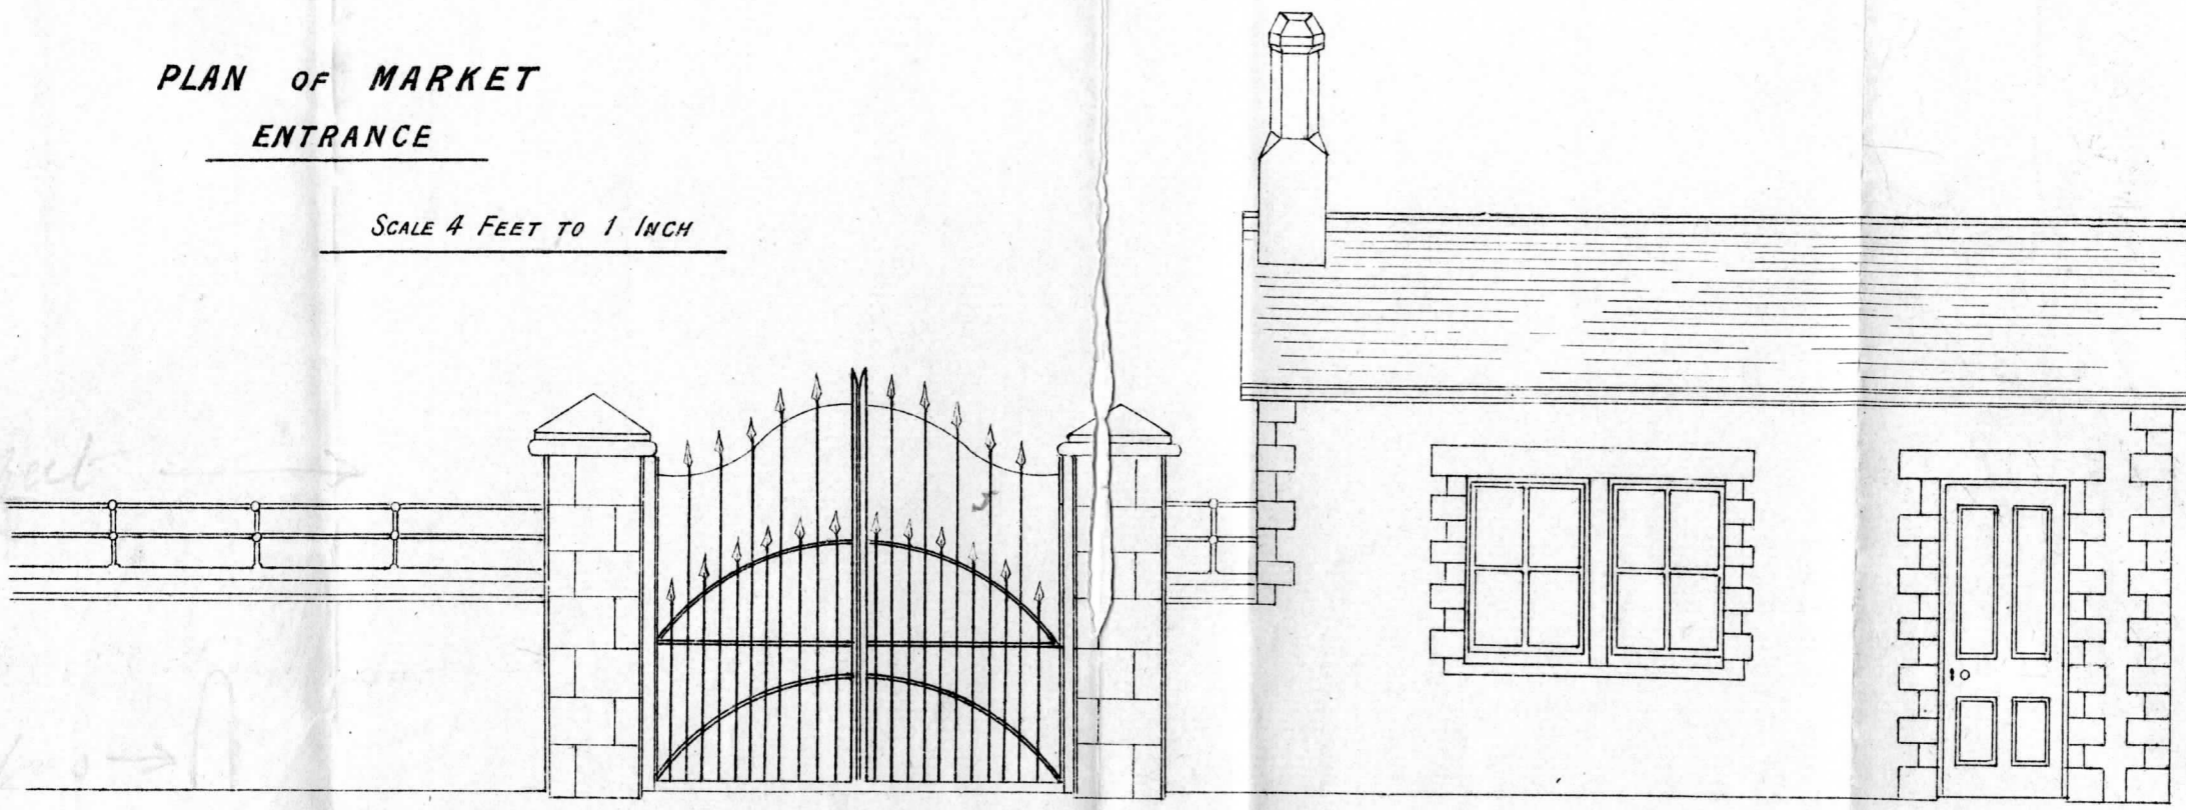

ELEVATION

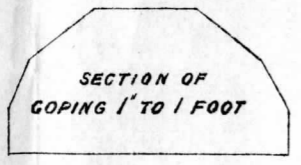

SECTION OF
COPING 1' TO 1 FOOT

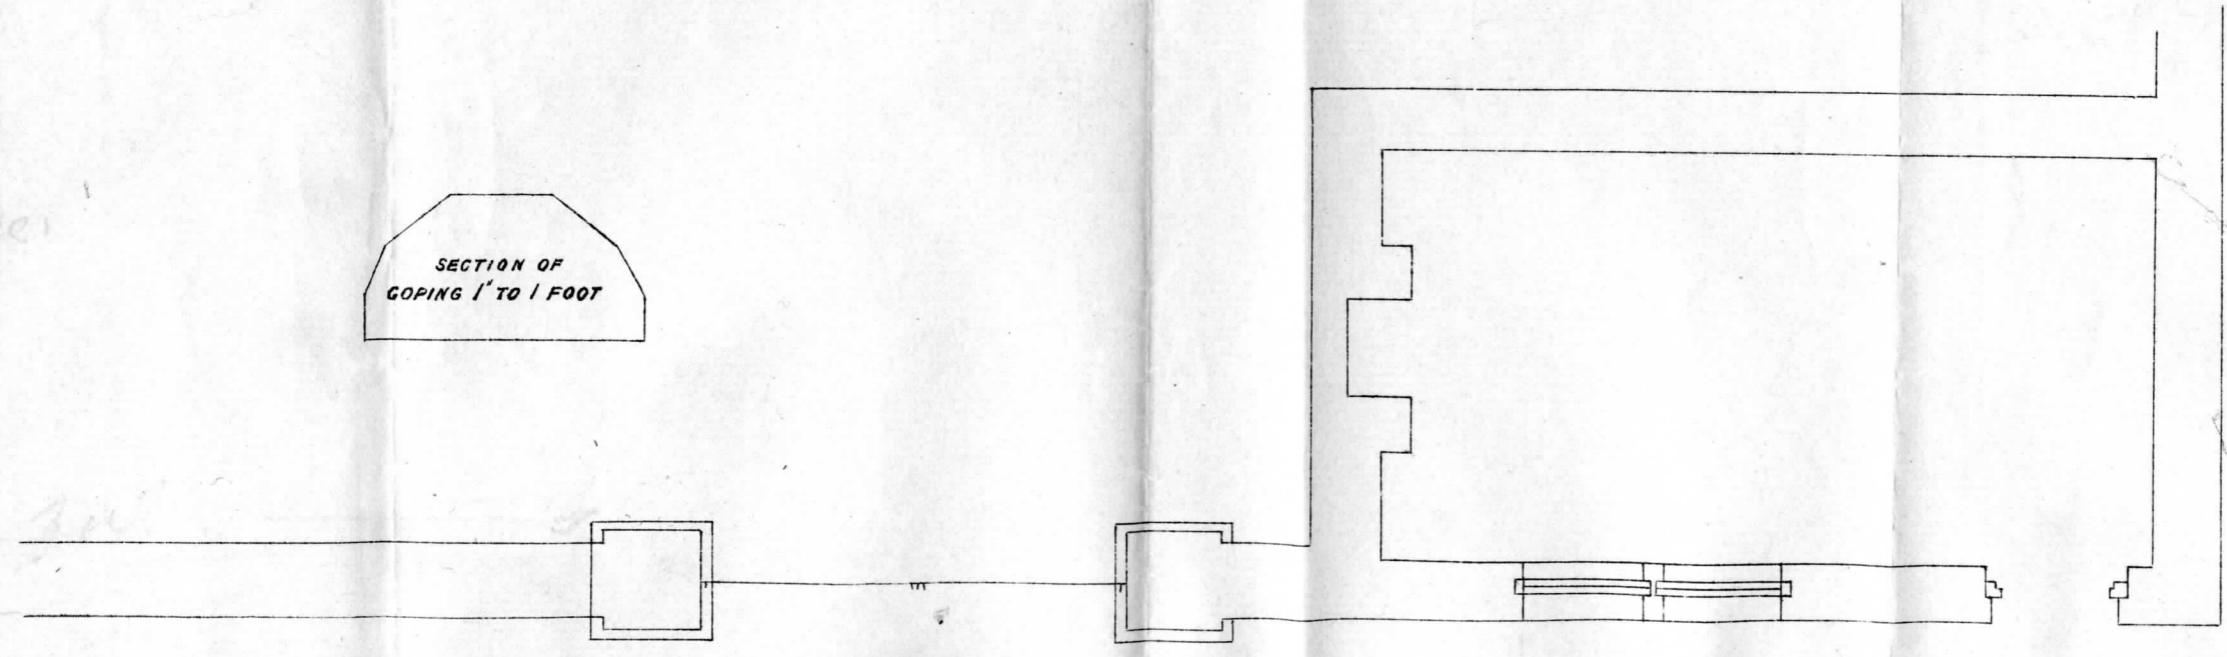

GROUND PLAN